
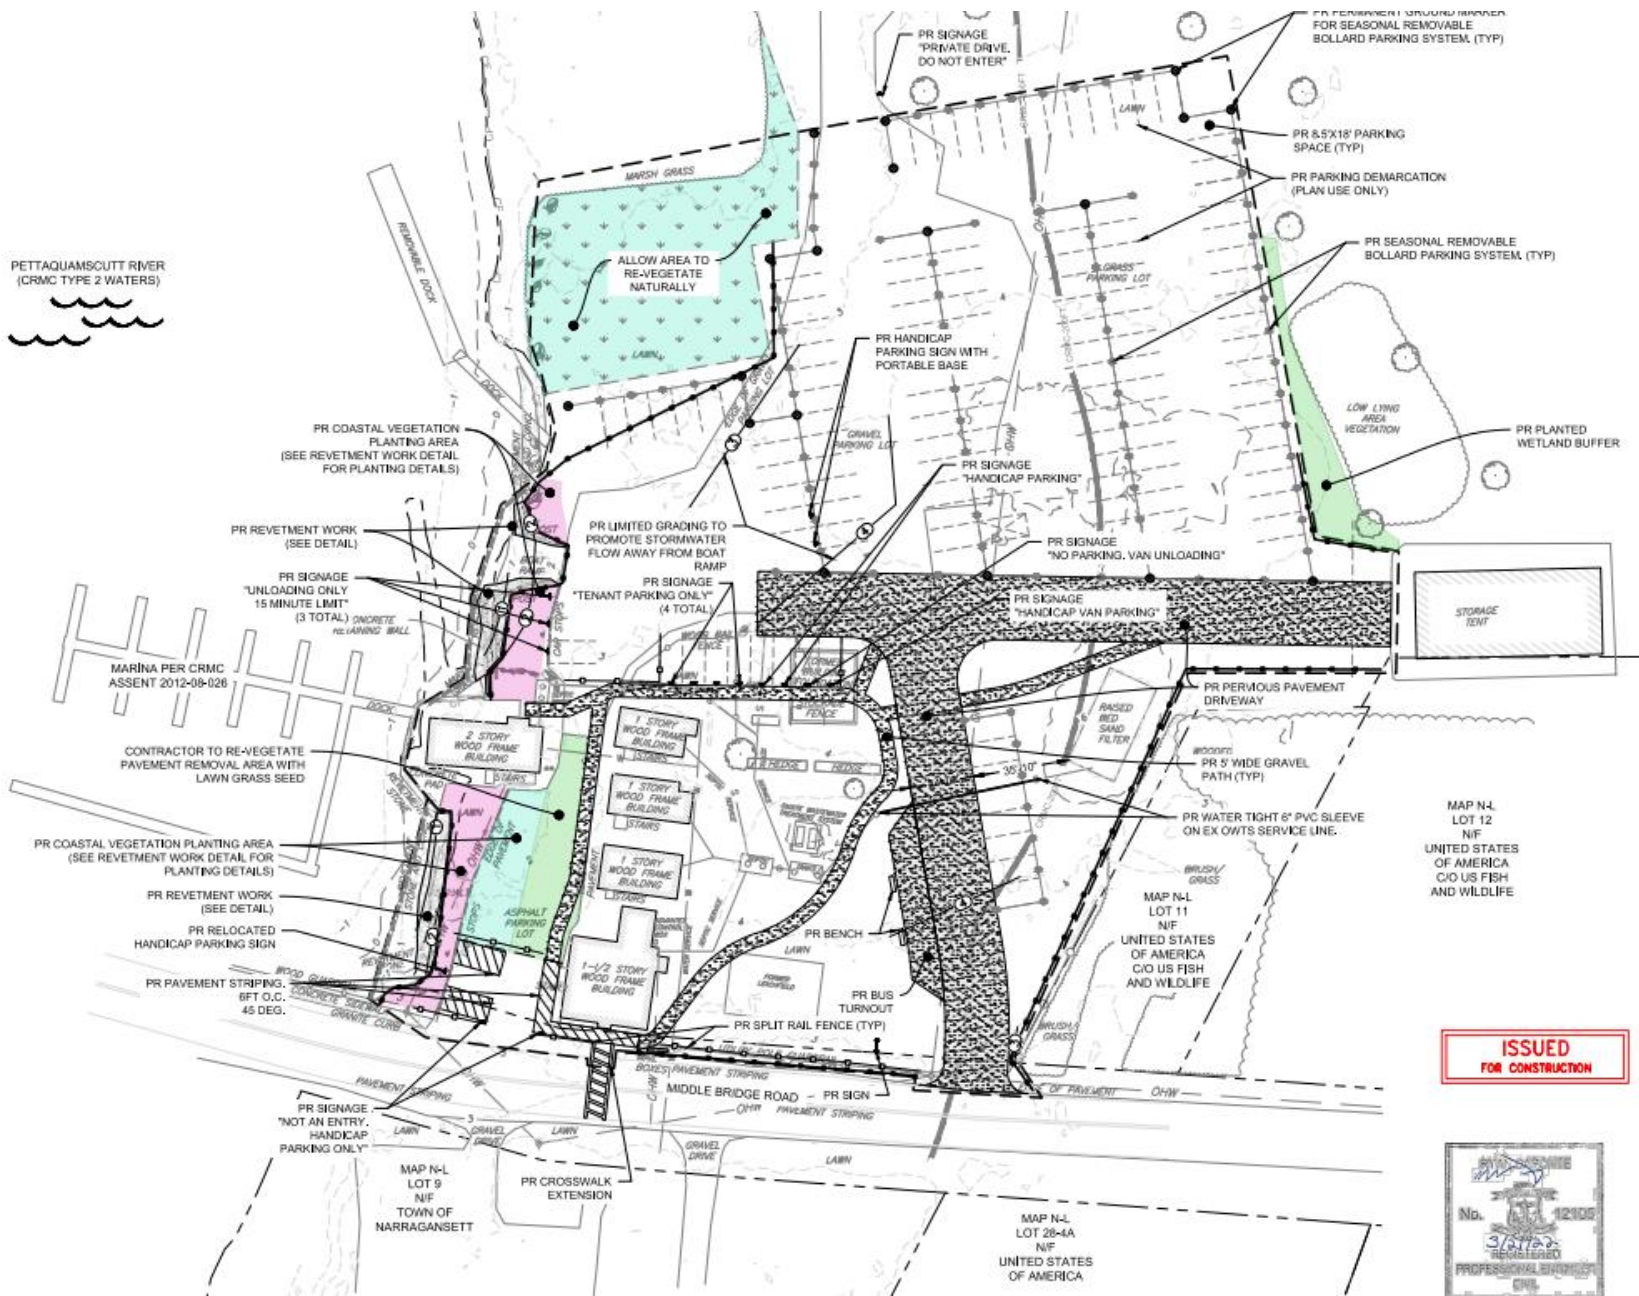


PETTAQUAMSCUTT RIVER
(CRMC TYPE 2 WATERS)

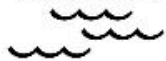

MARINA PER CRMC
ASSENT 2012-08-028

CONTRACTOR TO RE-VEGETATE
PAVEMENT REMOVAL AREA WITH
LAWN GRASS SEED

PR COASTAL VEGETATION PLANTING AREA
(SEE REVETMENT WORK DETAIL FOR
PLANTING DETAILS)

PR REVETMENT WORK
(SEE DETAIL)

PR RELOCATED
HANDICAP PARKING SIGN

PR PAVEMENT STRIPING,
6FT O.C.
45 DEG.

PR REVETMENT WORK
(SEE DETAIL)

PR SIGNAGE
"UNLOADING ONLY
15 MINUTE LIMIT"
(3 TOTAL)

CONCRETE
RETAINING WALL

PR COASTAL VEGETATION PLANTING AREA
(SEE REVETMENT WORK DETAIL
FOR PLANTING DETAILS)
















PR LIMITED GRADING TO
PROMOTE STORMWATER
FLOW AWAY FROM BOAT
RAMP

PR SIGNAGE
"TENANT PARKING ONLY"
(4 TOTAL)

PR SIGNAGE
"PRIVATE DRIVE,
DO NOT ENTER"

PR SIGNAGE
"HANDICAP PARKING"

PR SIGNAGE
"NO PARKING, VAN UNLOADING"

PR SIGNAGE
"HANDICAP VAN PARKING"

PR SIGNAGE
"NOT AN ENTRY,
HANDICAP
PARKING ONLY"



PR PERVIOUS PAVEMENT DRIVEWAY
FOR SEASONAL REMOVABLE
BOLLARD PARKING SYSTEM (TYP)

PR 8.5'X18' PARKING
SPACE (TYP)

PR PARKING DEMARCATION
(PLAN USE ONLY)

PR SEASONAL REMOVABLE
BOLLARD PARKING SYSTEM (TYP)

PR PLANTED
WETLAND BUFFER

STORAGE
TENT

PR PERVIOUS PAVEMENT
DRIVEWAY

PR 5' WIDE GRAVEL
PATH (TYP)

PR WATER TIGHT 6" PVC SLEEVE
ON EX OWTS SERVICE LINE.

BRUSH GRASS

MAP N-L
LOT 11
NIF
UNITED STATES
OF AMERICA
C/O US FISH
AND WILDLIFE

BRUSH GRASS

MAP N-L
LOT 12
NIF
UNITED STATES
OF AMERICA
C/O US FISH
AND WILDLIFE

BRUSH GRASS

MAP N-L
LOT 28-4A
NIF
UNITED STATES
OF AMERICA

BRUSH GRASS

**ISSUED
FOR CONSTRUCTION**

